


# Københavns Golfklub

Skitser  
02-06-2022

ARKITEKTFIRMAET

**POVL KREBS**  
ApS



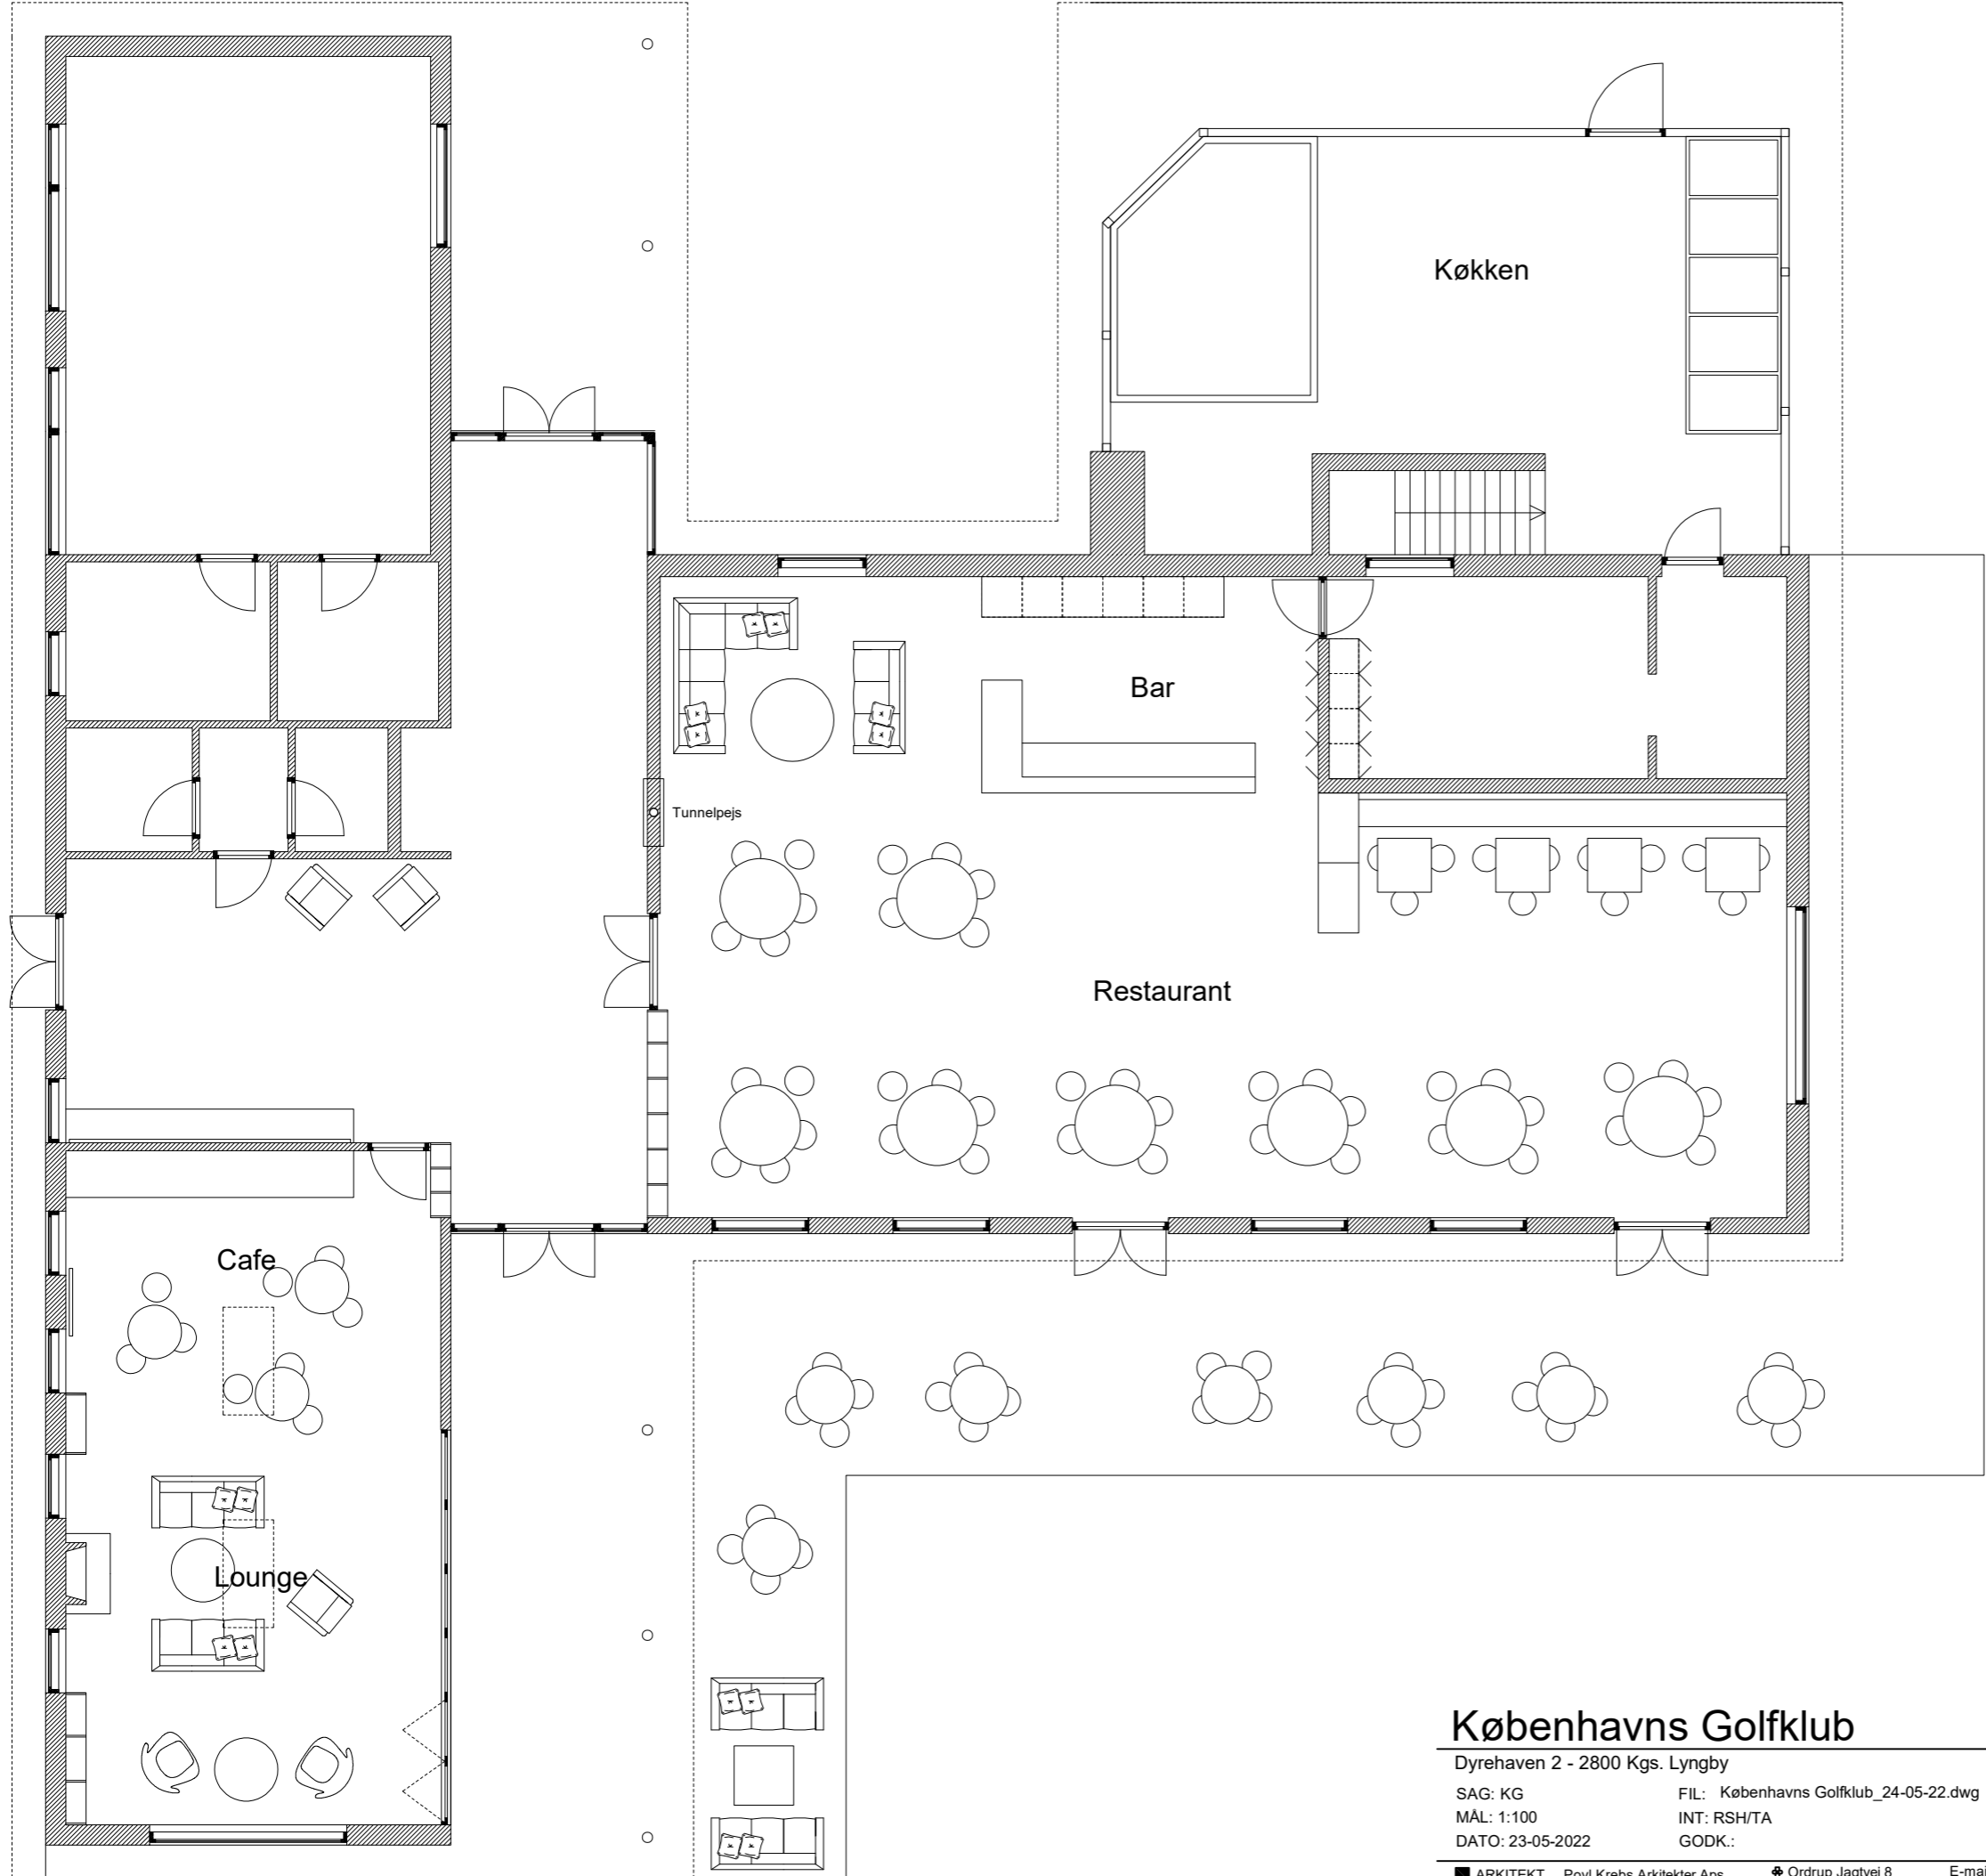

### Københavns Golfklub

Dyrehaven 2 - 2800 Kgs. Lyngby

SAG: KG

INT: Københavns Golfklub\_24-05-22.dwg

MÅL: 1:100

INT: RSH/TA

DATO: 23-05-2022

GODK.:

ARKITEKT Povl Krebs Arkitekter ApS

Ordrup Jagtvej 8  
2920 Charlottenlund

E-mail: Info@krebs.dk  
TLF.: 53619330

Arkitektfirmaet Povl Krebs ApS

ARKITEKTFIRMAET  
**POVL KREBS**  
ApS



# Restauranten





# Restauranter





# Restauranten





Cafe





# Lounge







Arkitektfirmaet Povel Krebs ApS





Arkitektfirmaet Povel Krebs ApS